


740 No. 24 St.
P.O. Box 28
Punahoa, Hawaii

#295


PLANS APPROVED
In accordance with
Sections 101 & 102
Ordinance 11, 1916
William M. Brown
CHIEF ENGINEER
BUILDING DEPARTMENT
DATE 7-10-16 PIN # 757

*Chas Anderson
Cleaning Plant
Royal Cleaners*

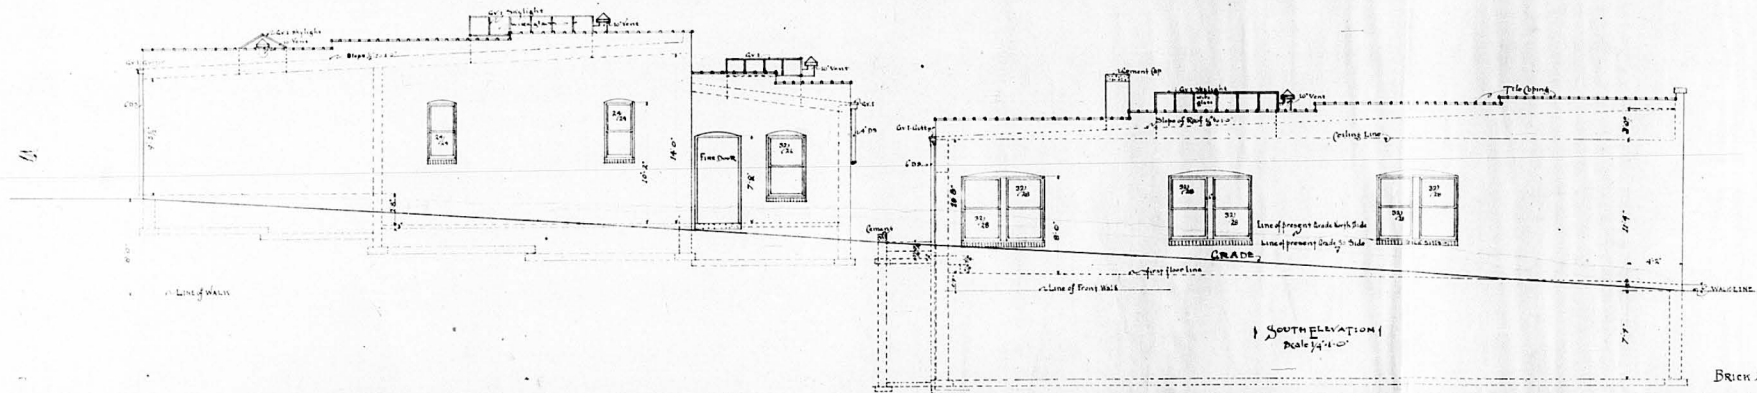


SOUTH ELEVATION
Scale 1/4" = 1'-0"


BRICK STORE & CLEANING BLDG.
for
MR. CHAR. ANDERSON Esq.
SHEET #1 MAY 1-1916

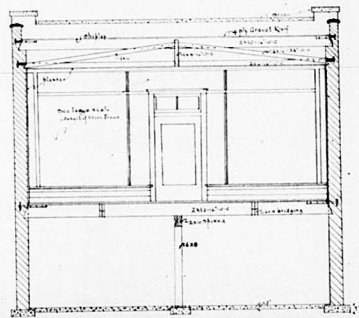


SECTION THRU STORE LOOKING EAST
1/4" scale

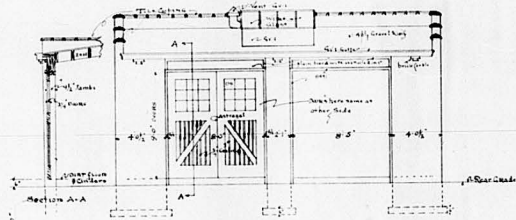


REAR ELEVATION
OF
GARAGE
1/4" = 1'-0"

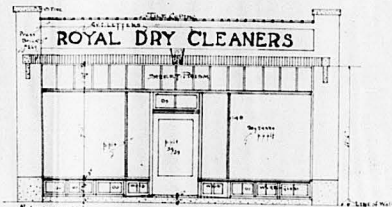


FRONT ELEVATION

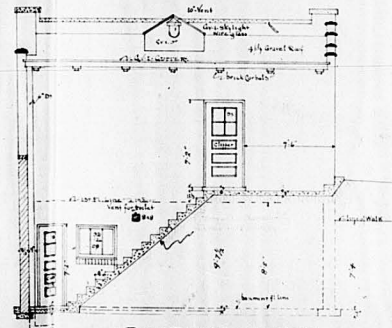

REAR ELEVATION OF STORE
1/4" = 1'-0"

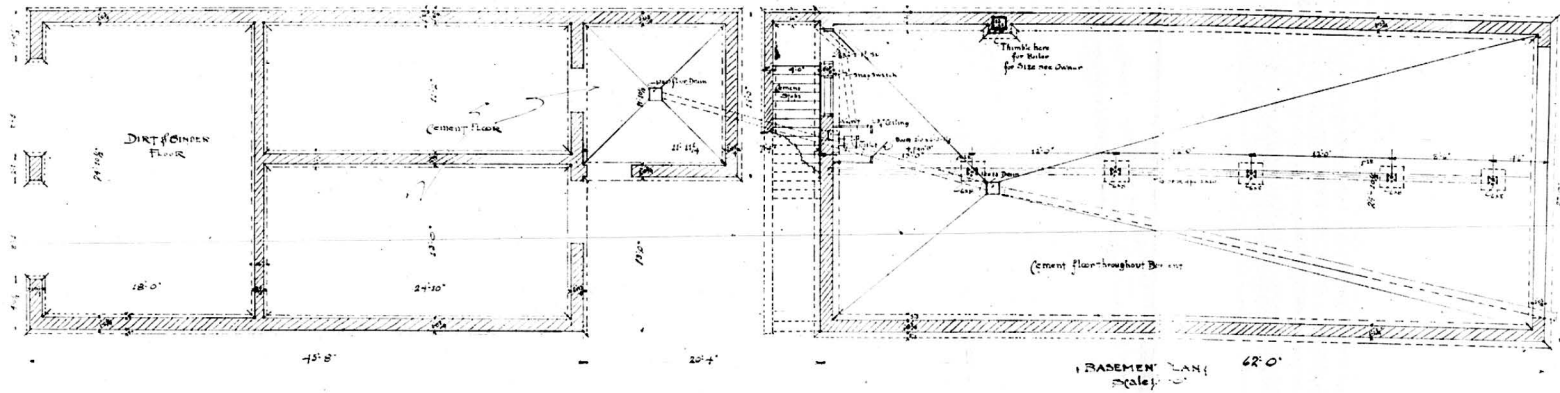

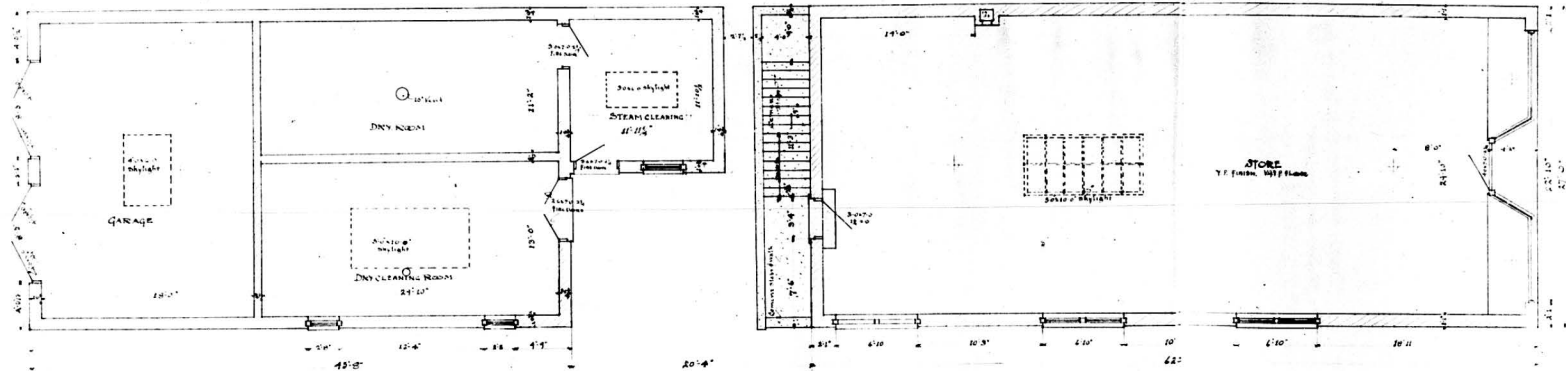

FIRST FLOOR PLAN
SCALE: 1/8" = 1'-0"