


PLANS APPROVED  
In accordance with  
Sections 15 and 19  
Ordinance 8488  
*Robinson M. Brown*  
CHIEF ENGINEER  
BUILDING DEPARTMENT  
DATE *April 8 1919*

#376

PLANS APPROVED  
In accordance with  
Sections 1 and 2  
Ordinance 11,415  
*Robinson M. Brown*  
CHIEF ENGINEER  
BUILDING DEPARTMENT  
DATE *4-8-19* *Plan # 390*

*Traver Bros*  
*237 1/2 Harvey*


*Sub L-591-7-1*  
*Capital Club*

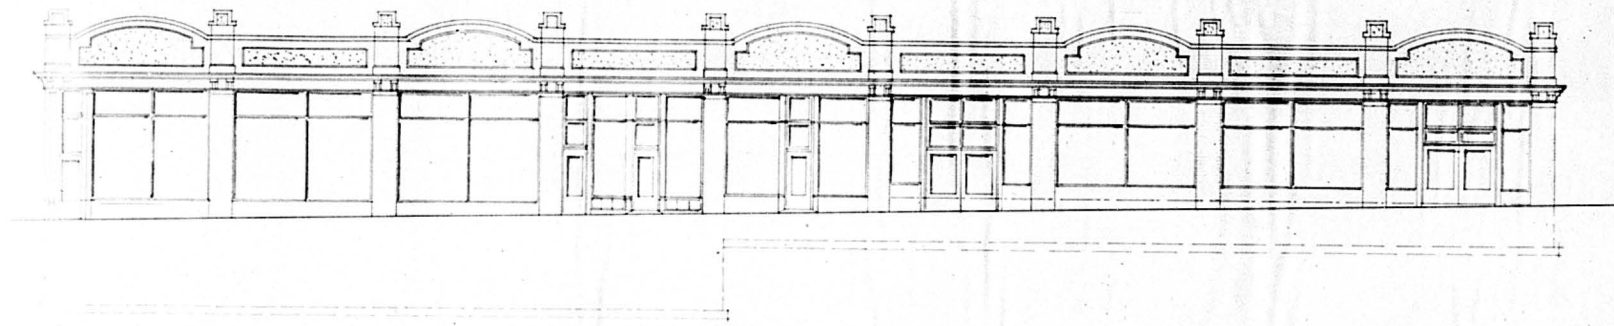

- 24th STREET ELEVATION -  
- ALTERNATE


*B. B. Brown*

TRAVER BROS

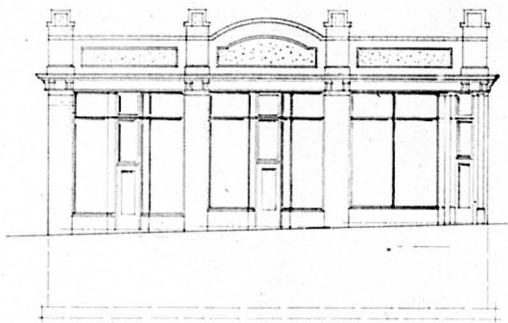

HARNEY STREET ELEVATION  
ALTERNATE

TRAYER BROS.

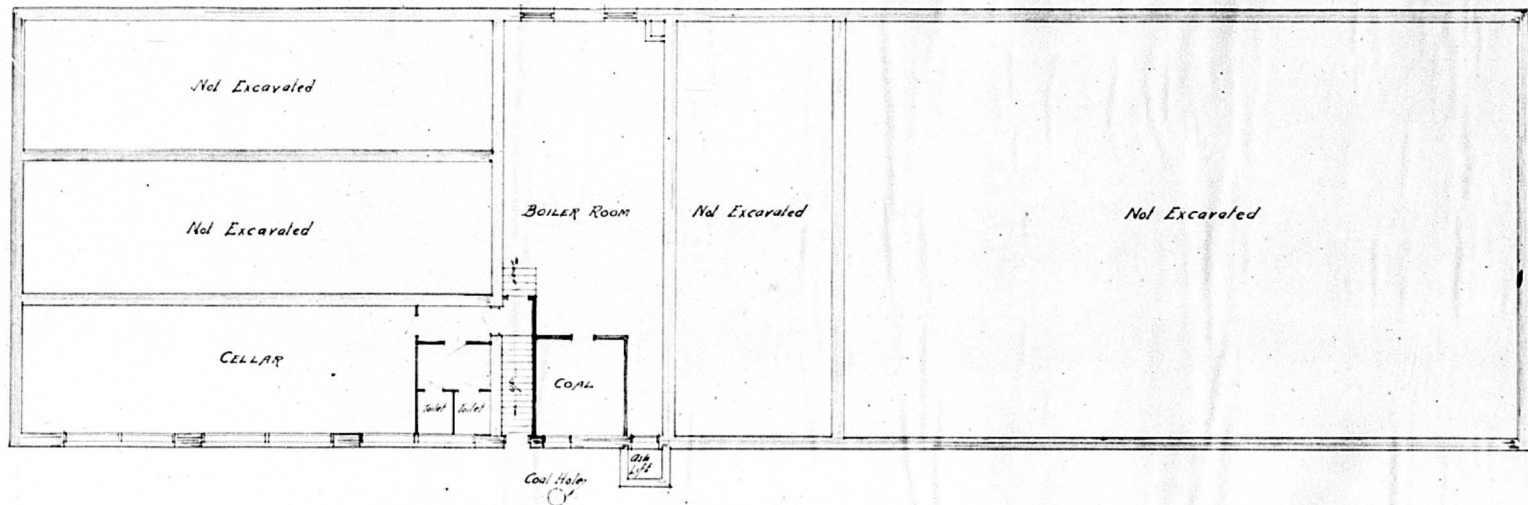


CELLAR & FOUNDATION PLAN -  
-ALTERNATE-

Scale 1/4" = 1'-0"

TRAVER BROS.

HARNEY ST

53'-6"

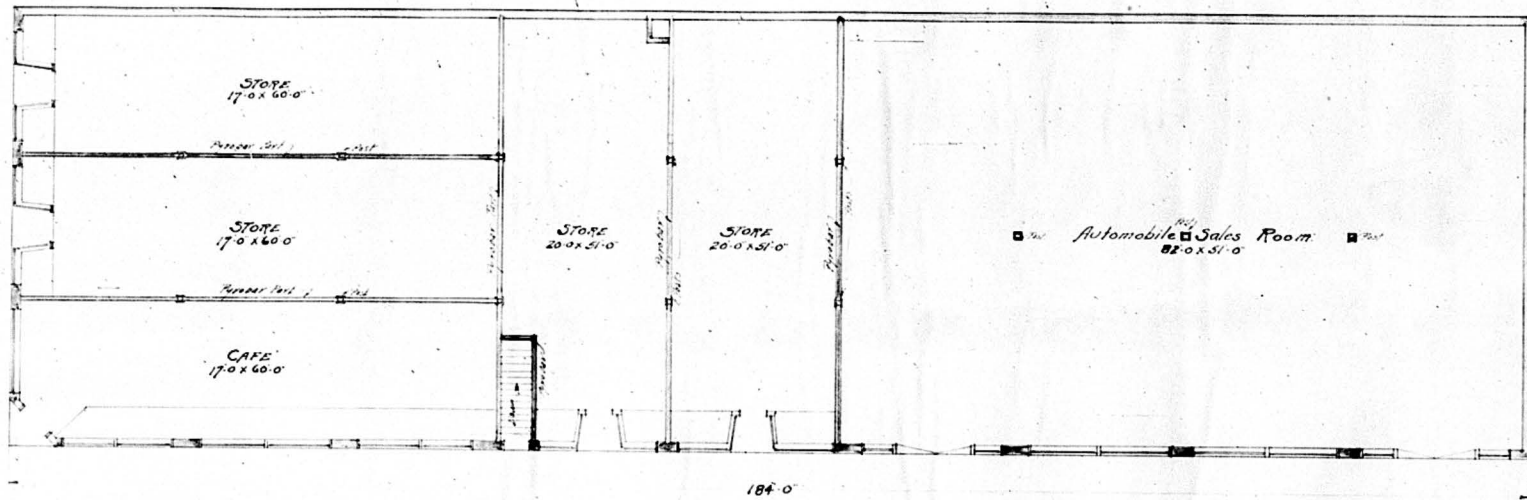

184'-0"

- GROUND FLOOR PLAN -  
- ALTERNATE -

Scale 1/4" = 1'-0"

TRAVER BROS.