


#536

PLANS APPROVED In accordance with Sections 1 and 3 Ordinance 11,415 <i>R. E. Edgcomb</i> CHIEF ENGINEER BUILDING DEPARTMENT DATE <i>9-9-21</i> Per # <i>1391</i>
--

*Salvation
Army Corps
Bldg.
1711 Leavenworth
L-1- B 78
Org Plat*

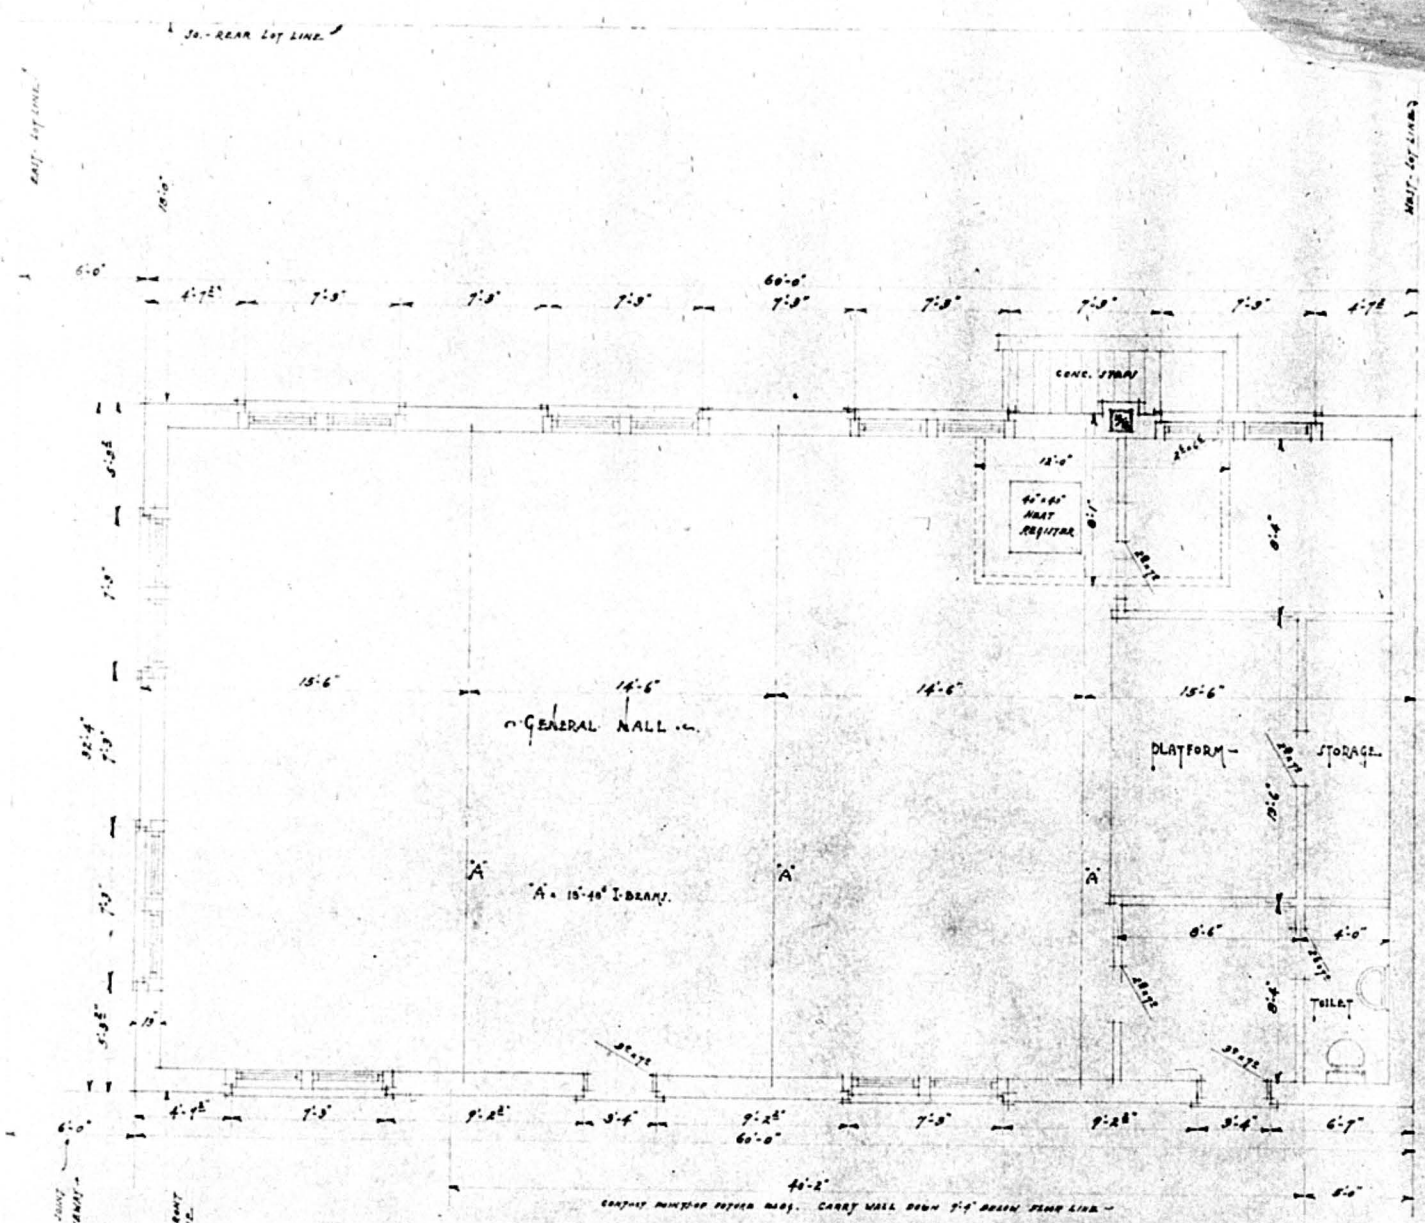

EAST LOT LINE


30'- REAR LOT LINE

WEST LOT LINE


6'-0" ON FRONT LOT LINE

4'-2" COMP. BY MEASURING FROM HALL. CARRY WALL DOWN 3'-0" FROM FRONT LINE

SALVATION ARMY CORPS BLDG.
 1711 DAVENPORT STREET
 OMAHA NEBR.
 AUGUST 22 - 1921
 A.D. GRIFFITH ARCHT.

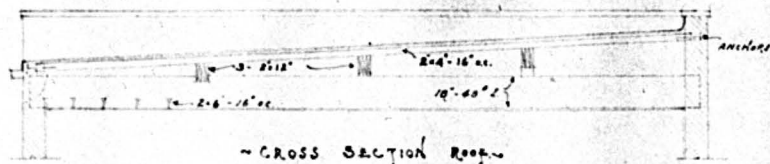

~ CROSS SECTION ROOF ~

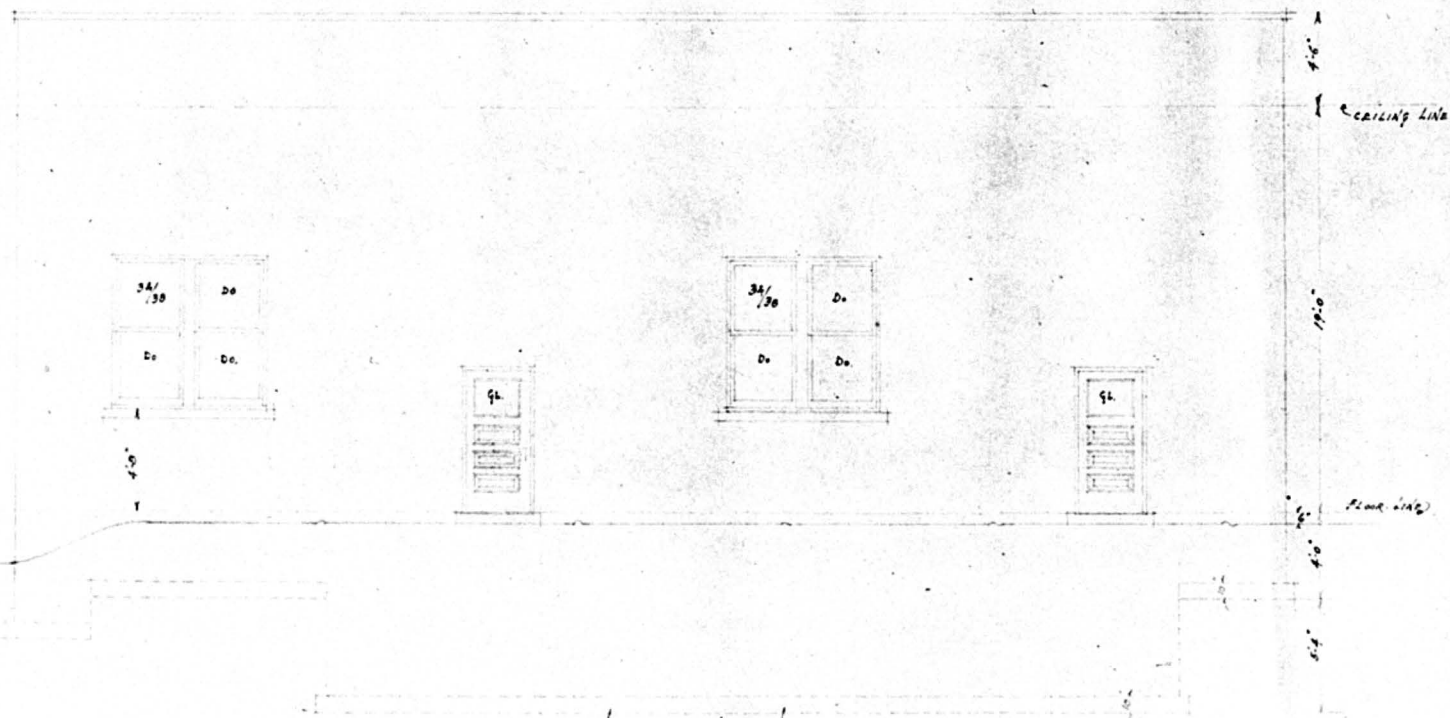

~ FRONT ELEVATION ~ 12'-10"