


#1323-11/29/20

Permit 1323

Dated 11-29-1920.

10' inside side = 2'-11" 22-³/₈"
 6'9" 5/8" = 3'-8" 7-³/₈"

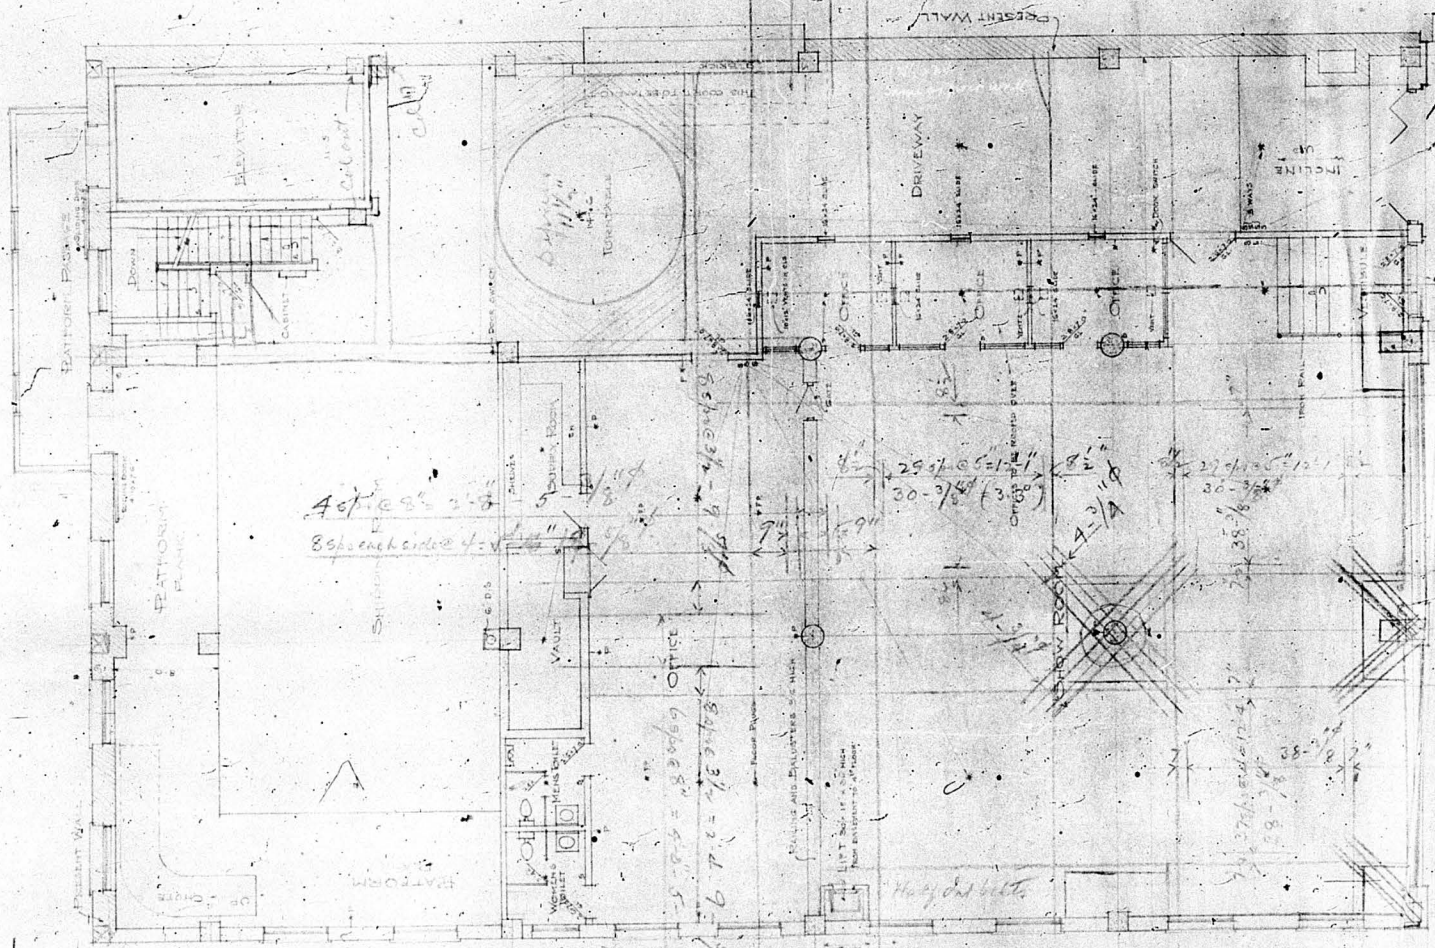

4' x 8" 2'-8"
 8' spaced center 4'-11" 1/8"

8' x 10' 3" = 2'-4" 7-³/₈"
 6' spaced 8" = 5'-2" 5-³/₈"

25' x 30' 3/8" (3' 8")
 27' x 38' 3/8" (3' 8")

3'-8" 5-³/₈"
 7'-8" 1-³/₈"

22' 5" 0" 6.75'
 7' 3/8" 7.375'

10' spaced 3" = 2'-6" 1-⁵/₈"
 8' spaced 5/8" = 3'-8" 7-³/₈"

FIRST FLOOR PLAN

10" thick
 Columns 60" dia
 Prop. 2" x 4" x 7" deep