


#598

PLANS APPROVED
In accordance with
Sections 1 and 3
Ordinance 11,416
H. E. Edwards
DATE *6-9-23* *1379*

Filling Sta
M.S. Oil works
SW. cor 167 1/2 block
East of 14th St. 1/2 block from 12th St. on East
Kanby & Ruth, Inc.

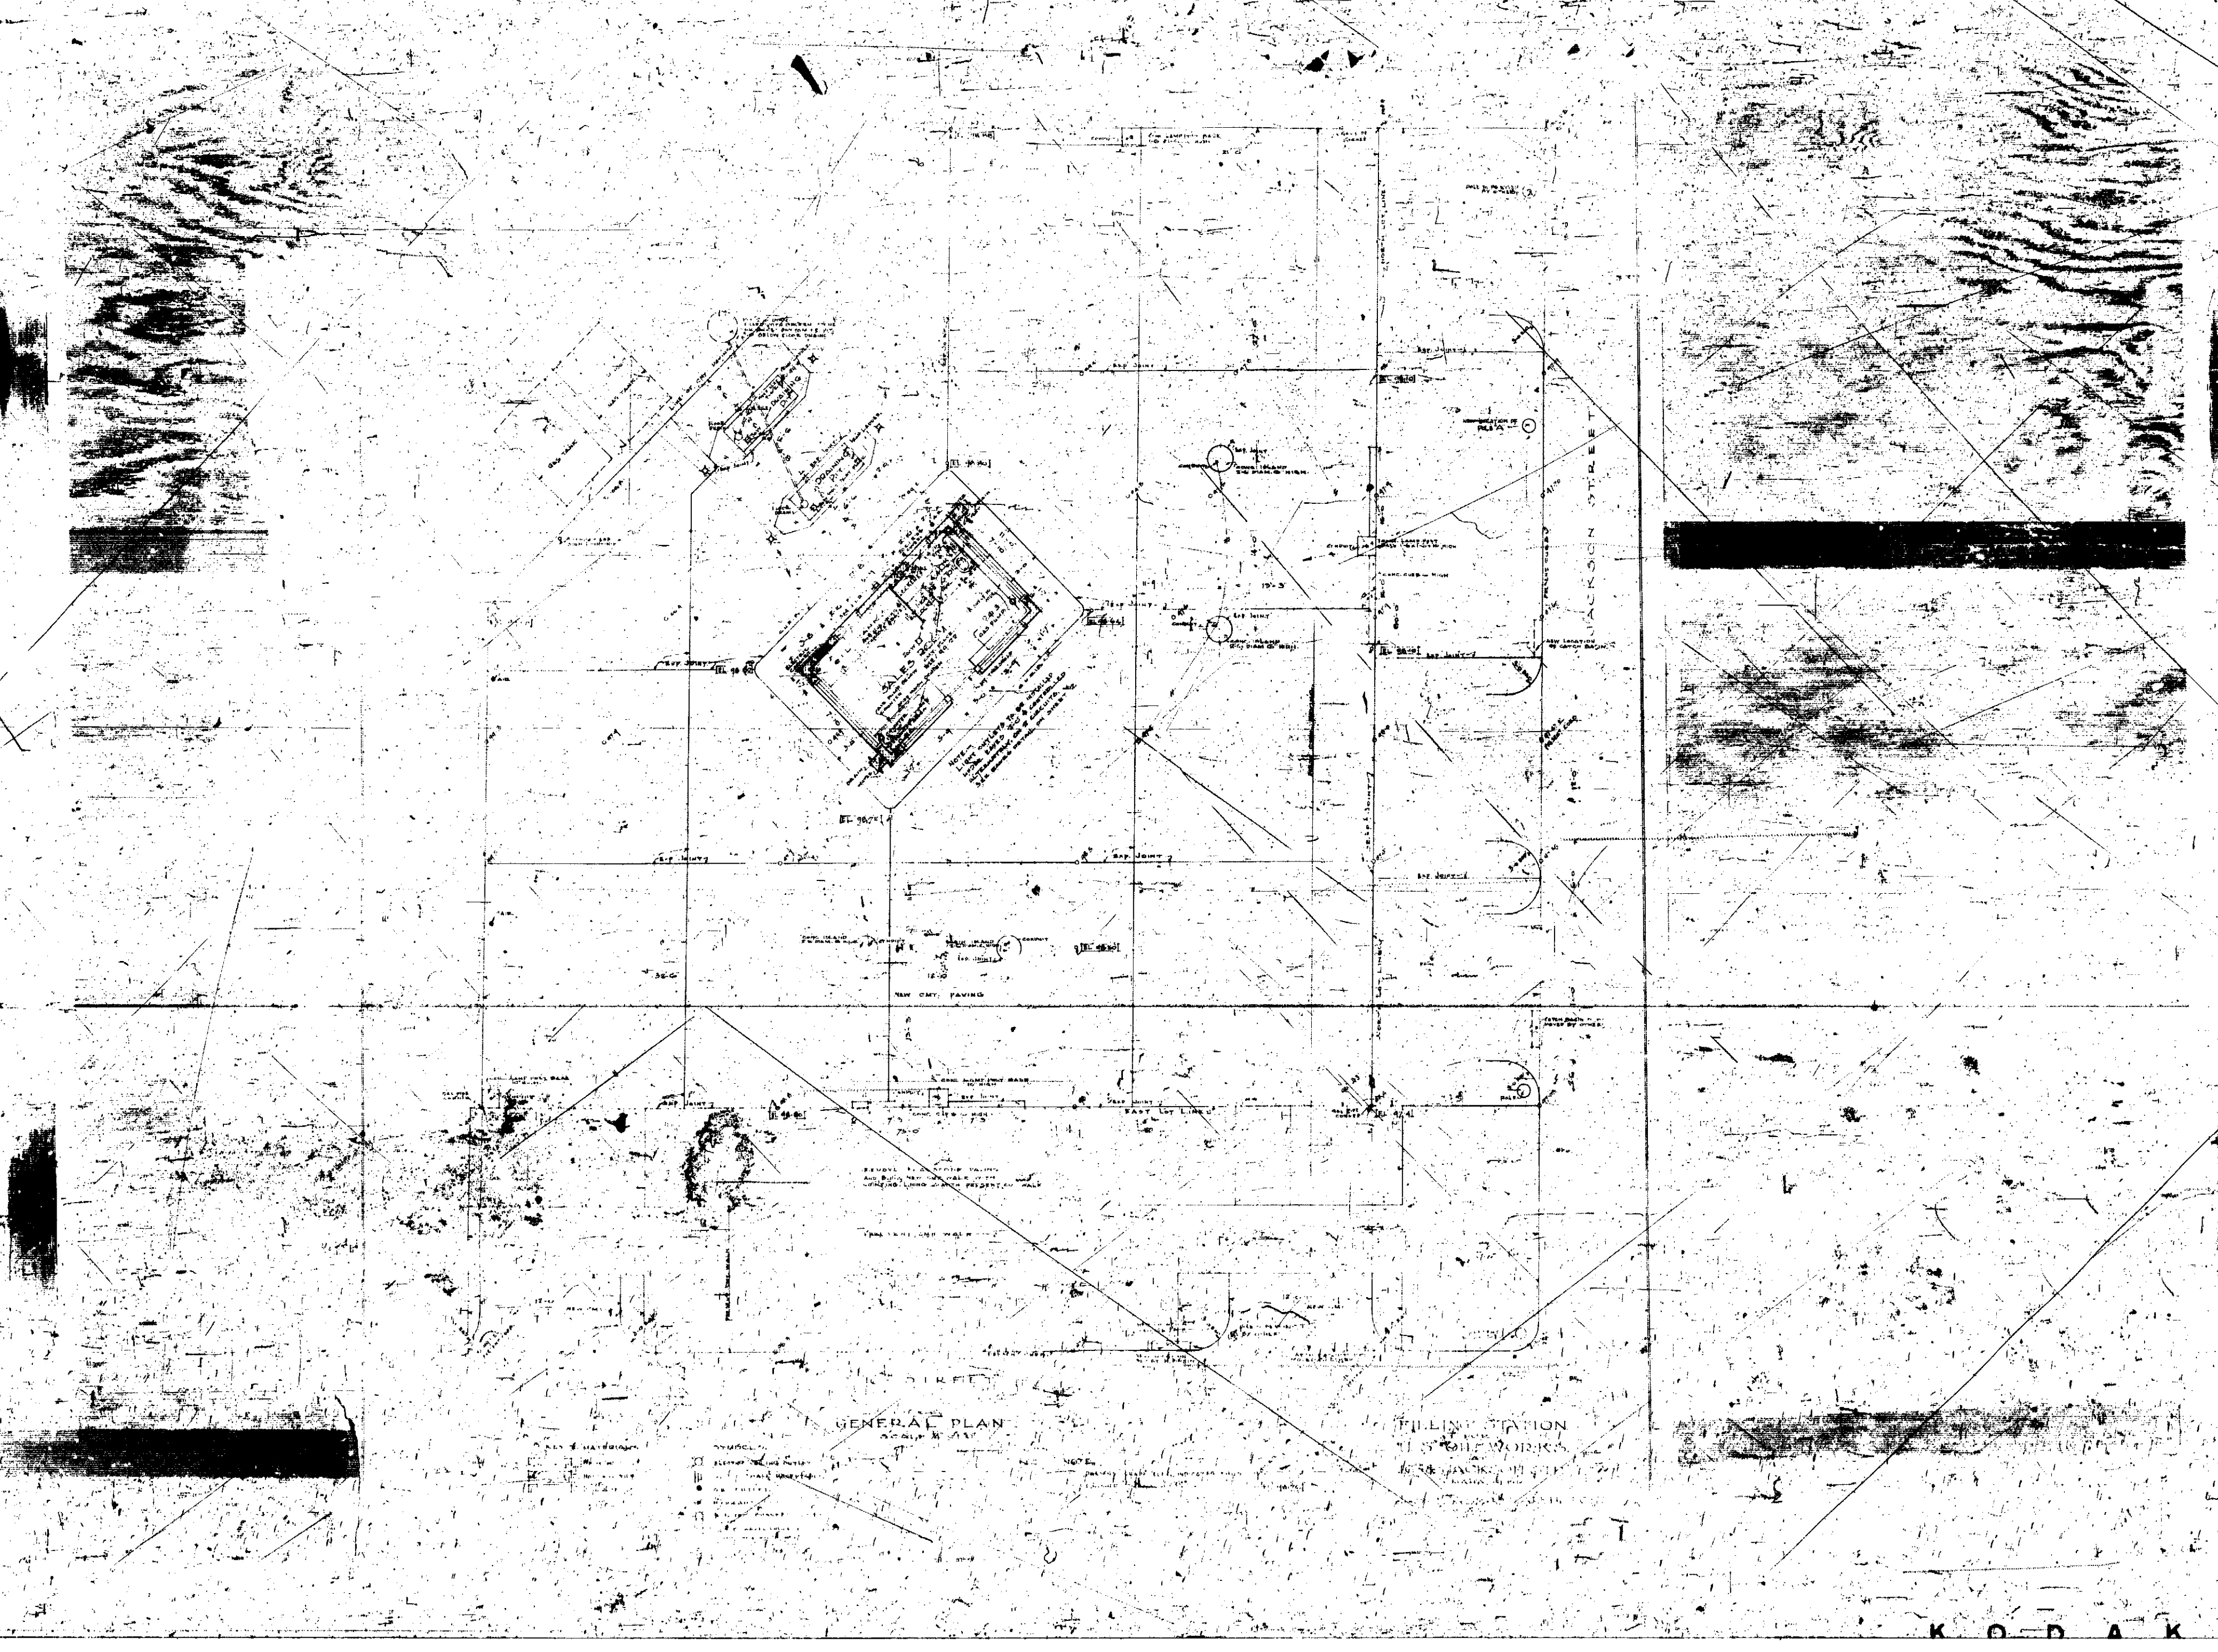


GENERAL PLAN


NOTE

FILLING STATION

WORKS

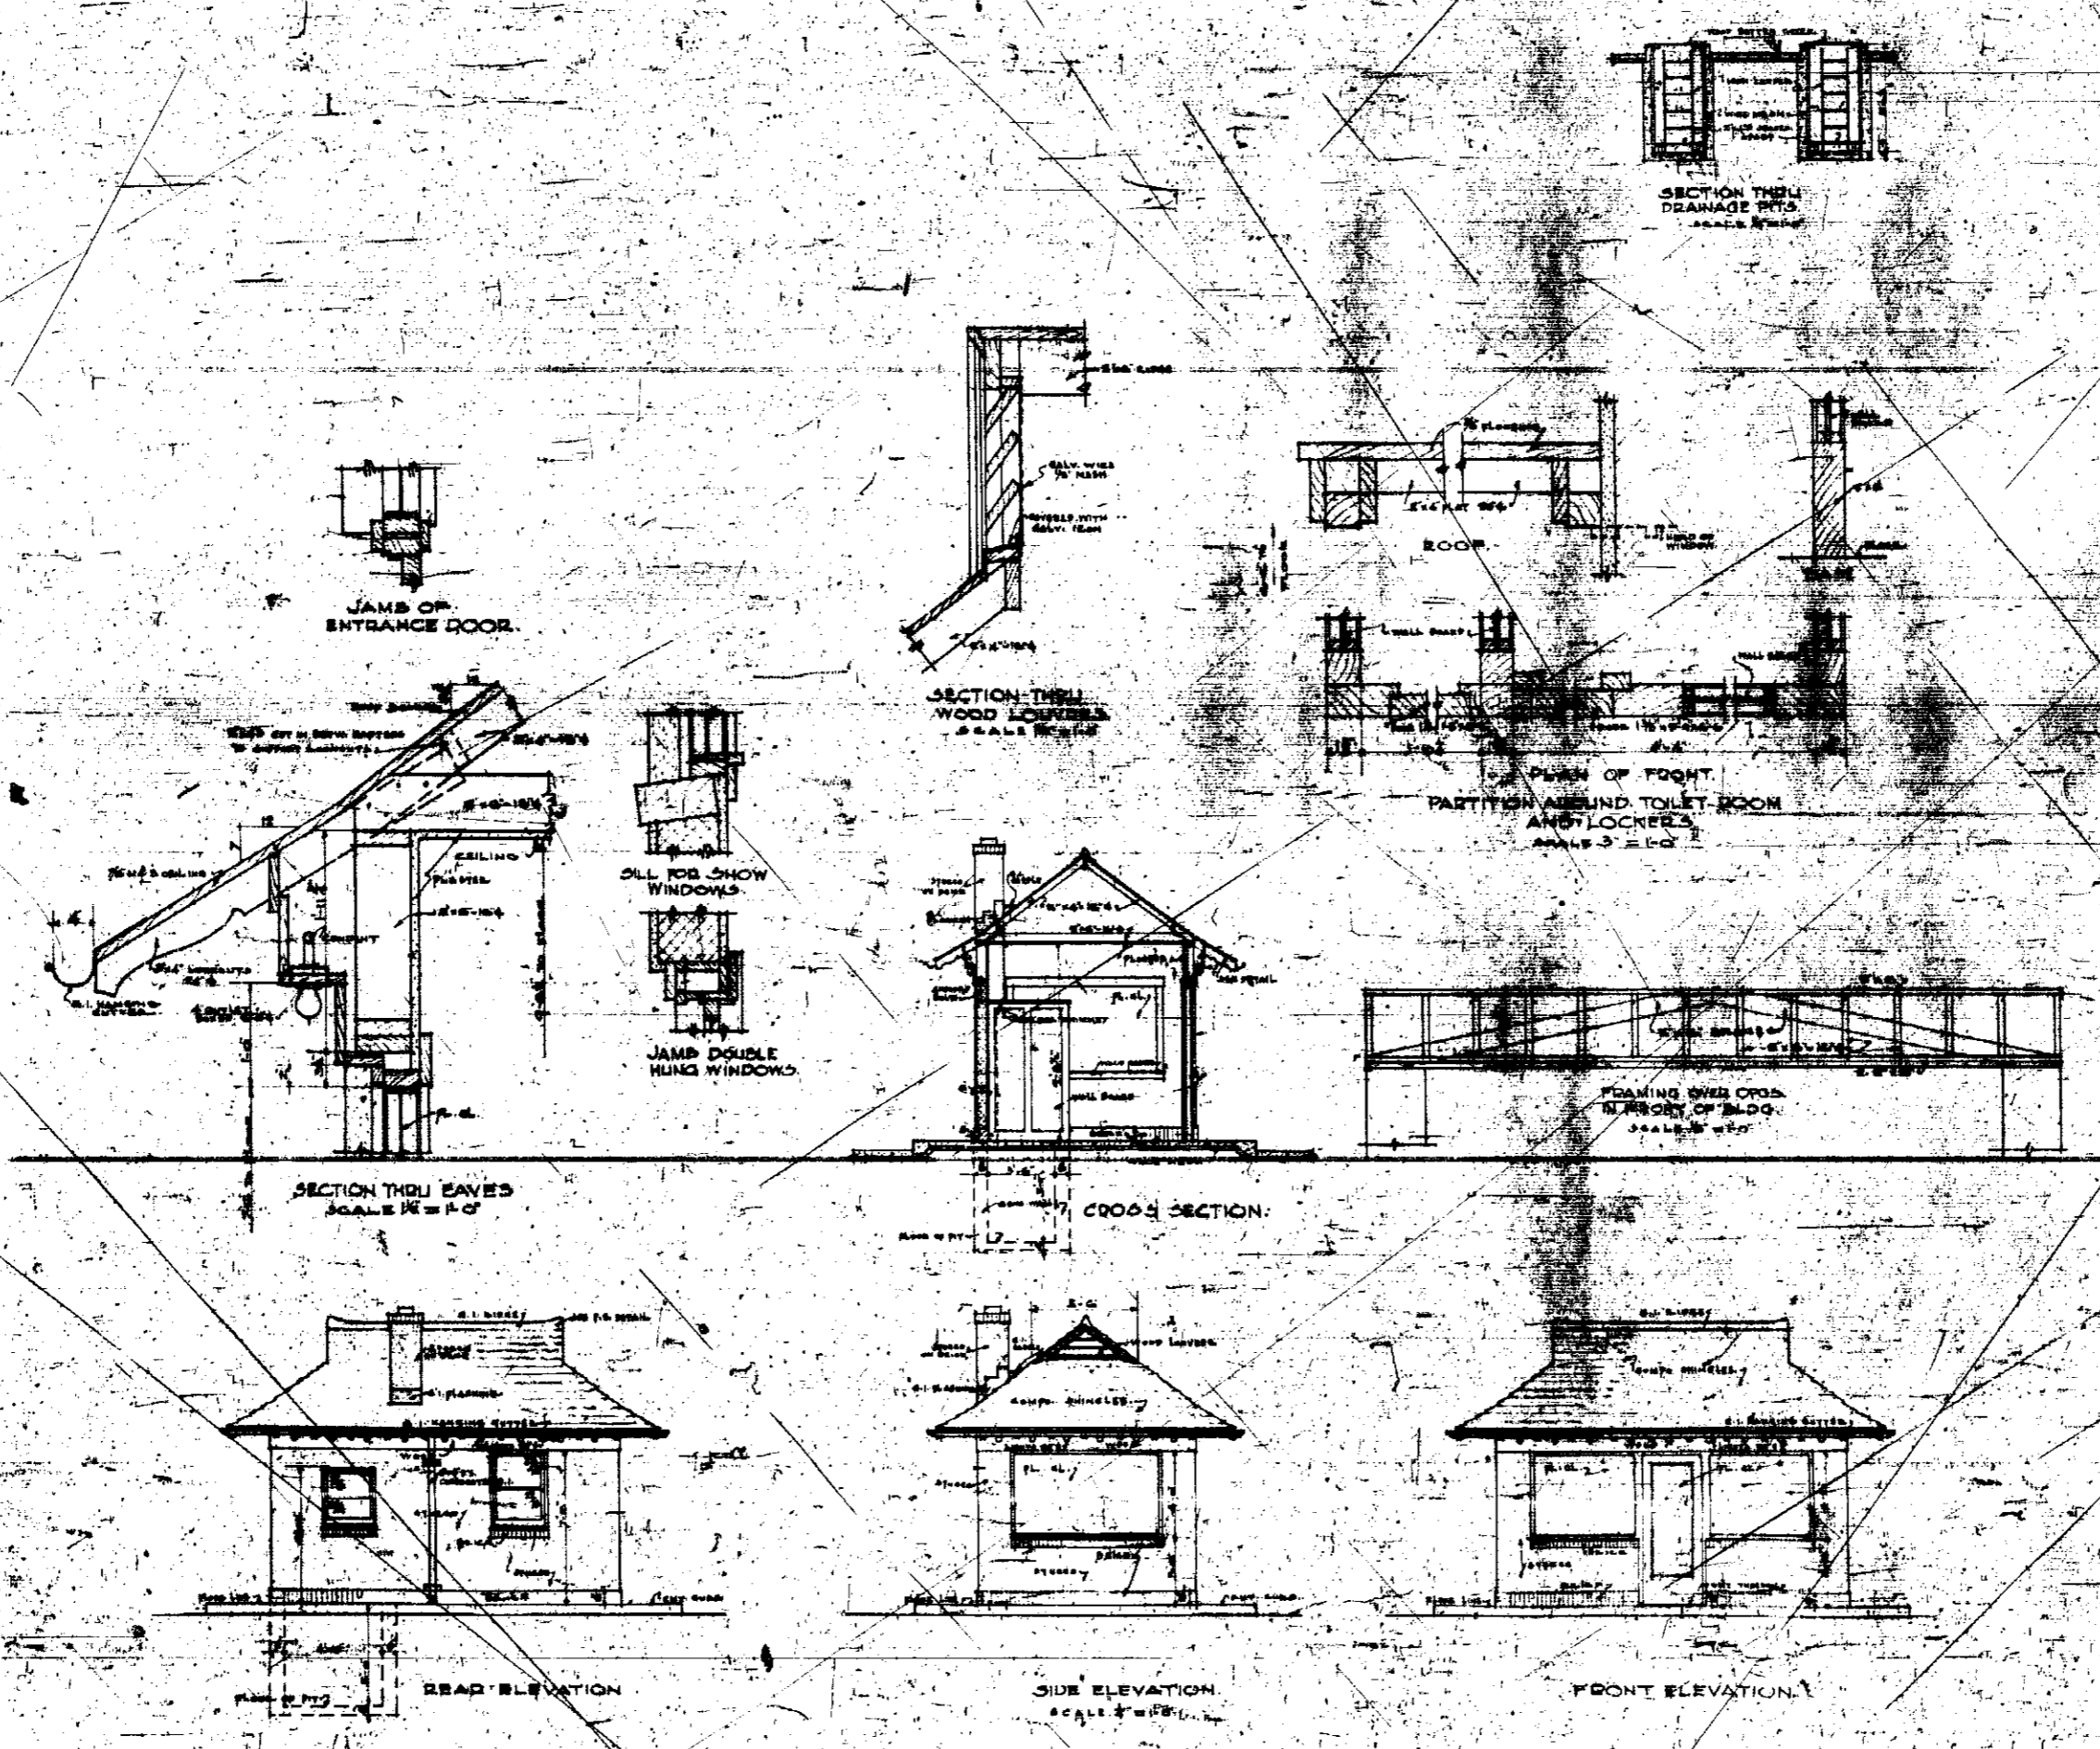

KEY TO MATERIALS:
 [Symbol] BRICK
 [Symbol] CONCRETE
 [Symbol] PLASTER
 [Symbol] WOOD

FILLING STATION
 U.S. OIL WORKS
 187 1/2 JACKSON ST.
 OMAHA, NEB.
 H. S. T. ALLEN ARCHT.
 OMAHA

SECTION 2